
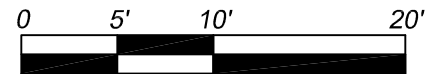


RESIDENCE
PLAN 3
 LUSH & EFFICIENT
 1,040 S.F. TOTAL LANDSCAPE

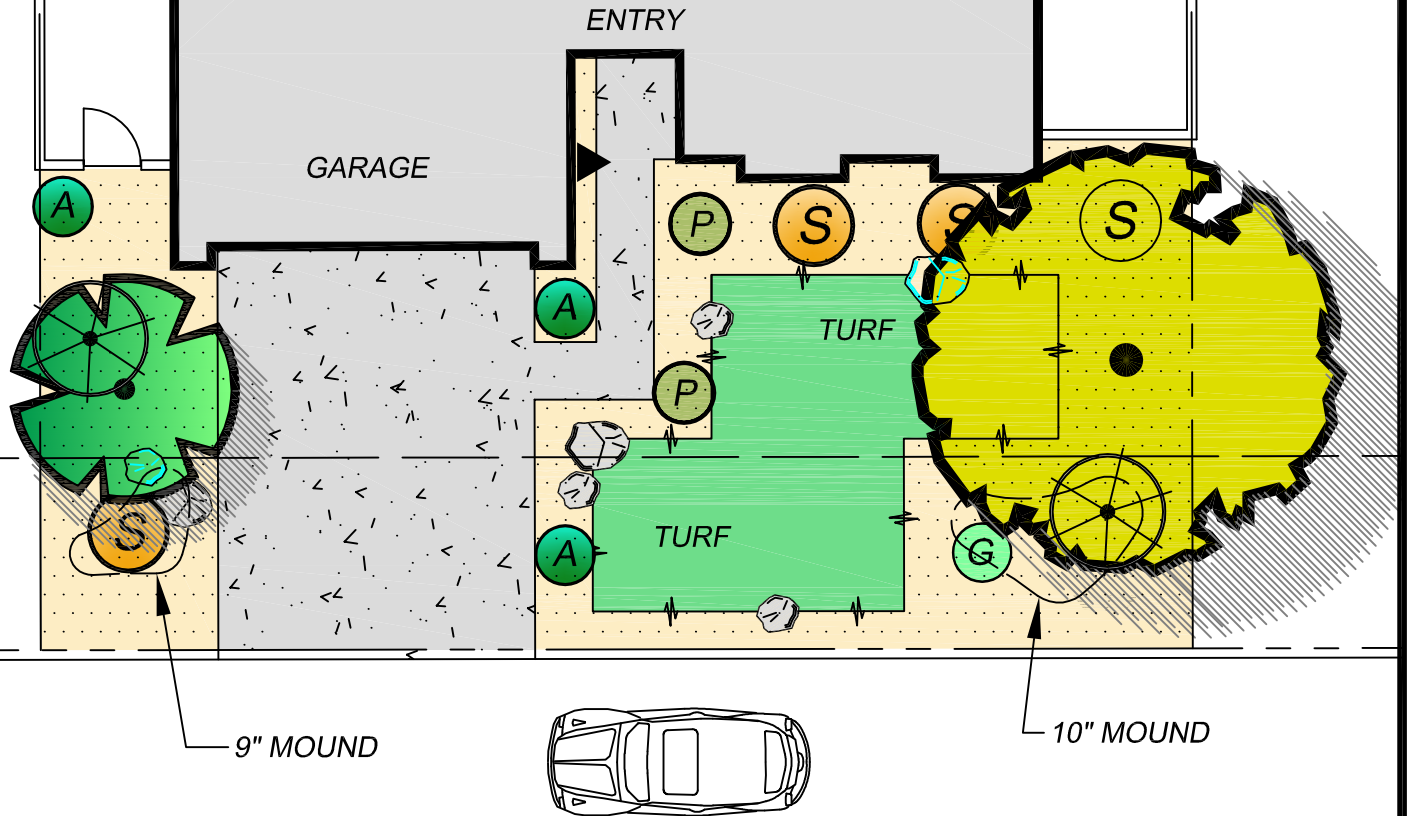

SCALE: 1" = 10' - 0"

- TREES - 24 INCH BOX
- PALMS - REFER TO PLANT PALLETTE FOR SIZE.
- SHRUBS, SPECIMEN 5 GALLON
- SHRUBS, LARGE 5 GALLON
- GROUND COVERS & SMALL SHRUBS 1 GALLON
- VINES - 5 GALLON

- ACCENT PLANTS - 1 GALLON
- PERENNIALS - 1 GALLON
- TURF (when applicable)
- DECOMPOSED GRANITE 2 INCHES THICK
- BOULDERS - RIVER WASHED GRANITE 2 FOOT & 3 FOOT DIAMETER - 1/3 BURIED
- EDGING - ALUMINUM EDGING BY CURV-RITE 1/8 X 4 - COLOR: DECO-BRONZE OR NATURAL ALUMINUM (WHEN APPLICABLE)

3 - LUSH & EFFICIENT LANDSCAPE DESIGN OPTION

CITY OF DESERT HOT SPRINGS, STATE OF CALIFORNIA